


PROFIL NR.	0.00	18.11	25	50	75	97.17	125	150	175	200	222.56	250	274.71	300	325	350	375	400	425	
HOR. KURV.	R=20.00			R=250.00			R=200.00		R=60.00			R=100.00		R=40.00	R=150.00	R=40.00		R=50.00	R=70.00	
BREDEDEUTV.																				
TVERRFALL (1%=2mm)																				
PROFIL H.	71.11	71.07	70.48	70.52	70.20	70.15	70.01	69.99	69.99	69.99	69.99	69.99	69.99	69.99	69.99	69.99	69.99	69.99	69.99	69.99
TERRENG H.	70.48	70.52	70.01	69.99	70.14	70.27	70.41	70.47	70.20	70.34	70.16	69.49	69.99	69.99	69.99	69.99	69.99	69.99	69.99	69.99
OVERBYGN.T																				



Aktiv Veidrift AS
Dråpen 6
3036 Drammen

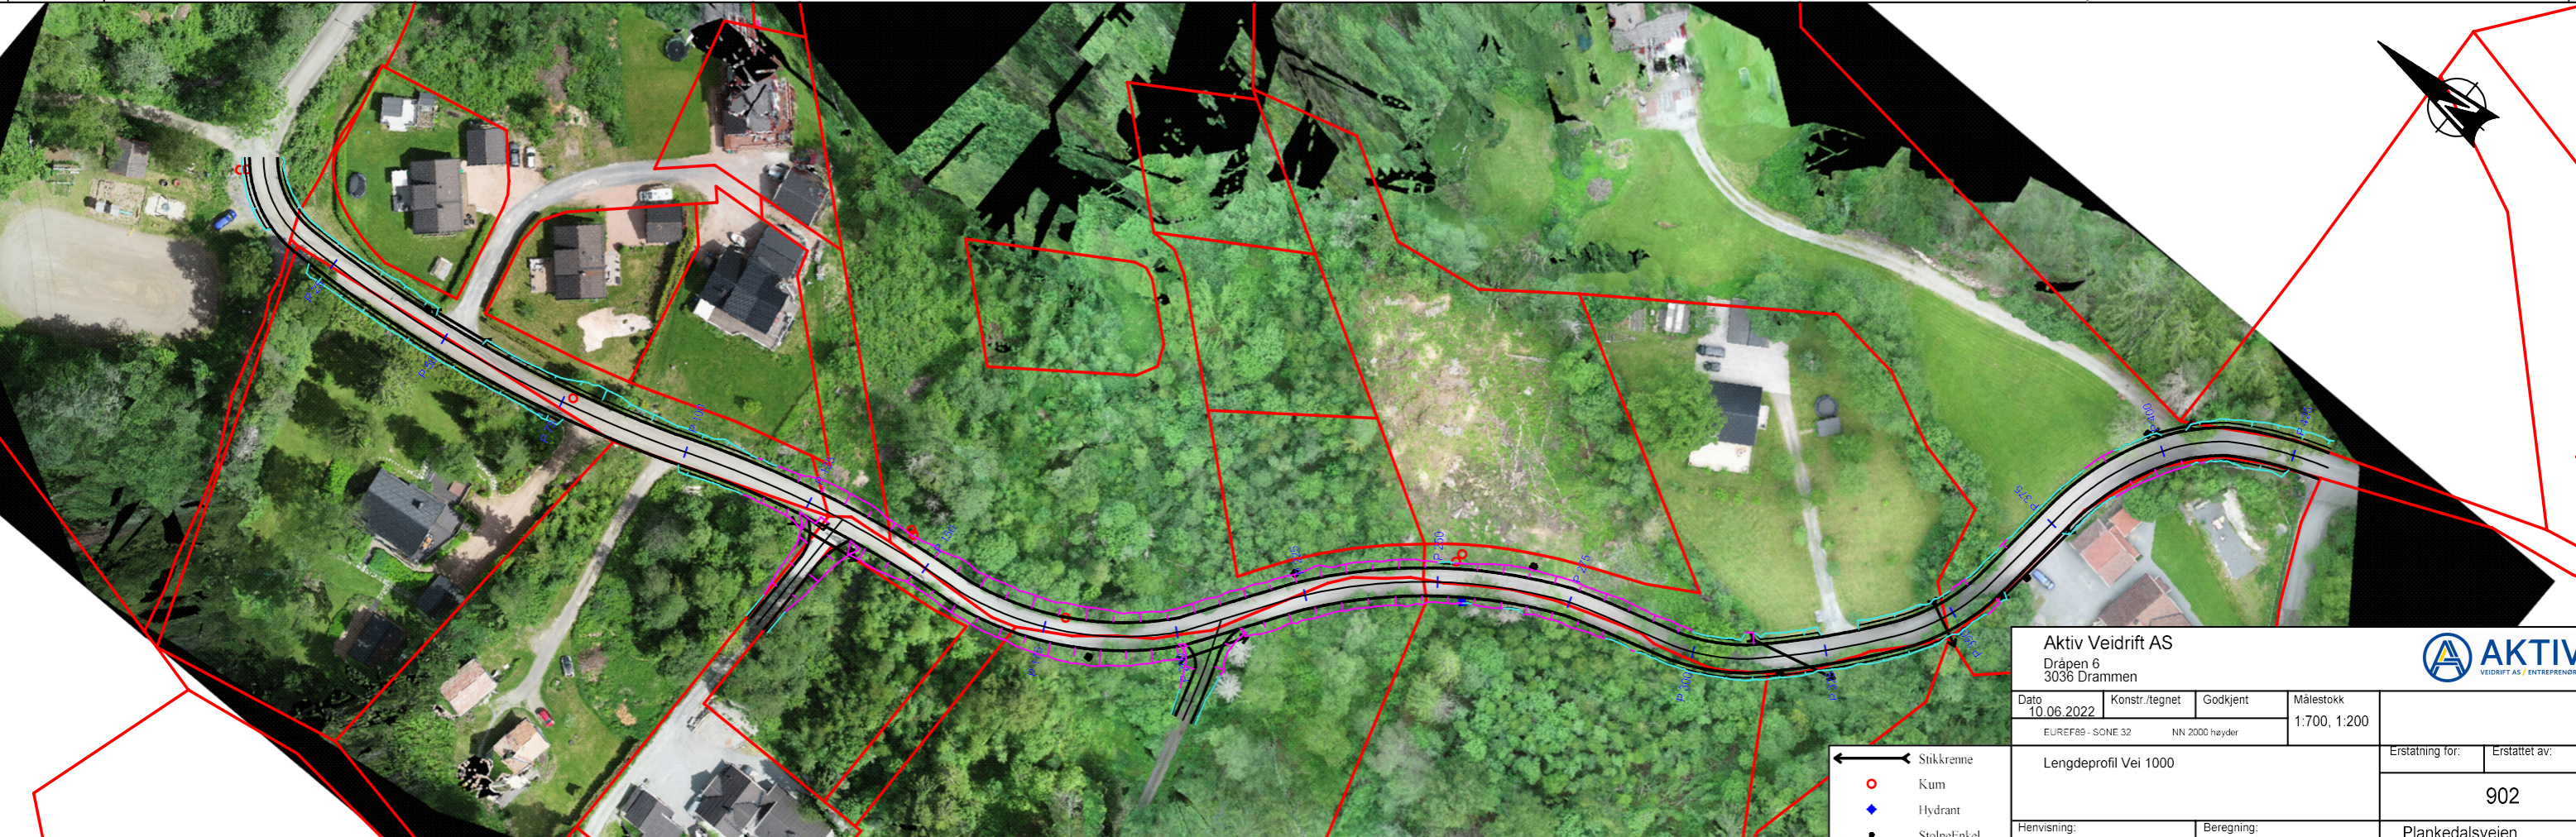

Dato	Konstr./tegn. Godkjent	Målestokk
10.06.2022		1:700, 1:200
EUREF89 - SONE 32 NN 2000 høyder		
Lengdeprofil Vei 1000		Erstattet av:
		902
Hensvisning:	Beregning:	Plankedalsveien

- Stikkrenne
- Kum
- Hydrant
- Stolpe/Enkel